


**THE VICKERS
STUDIO**


423 – 444 Square Feet

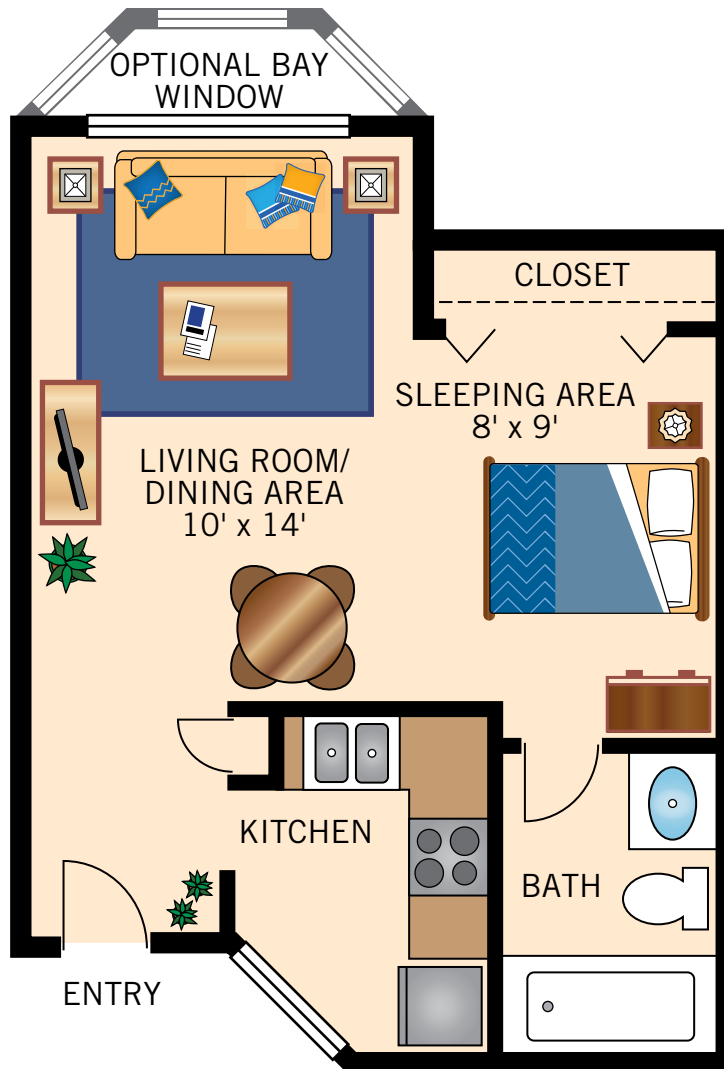

Floor plans are not to scale and are shown for comparative purposes only.
Actual apartment floor plans may have minor variations.

THE HUSTON
ONE BEDROOM

594 – 626 Square Feet

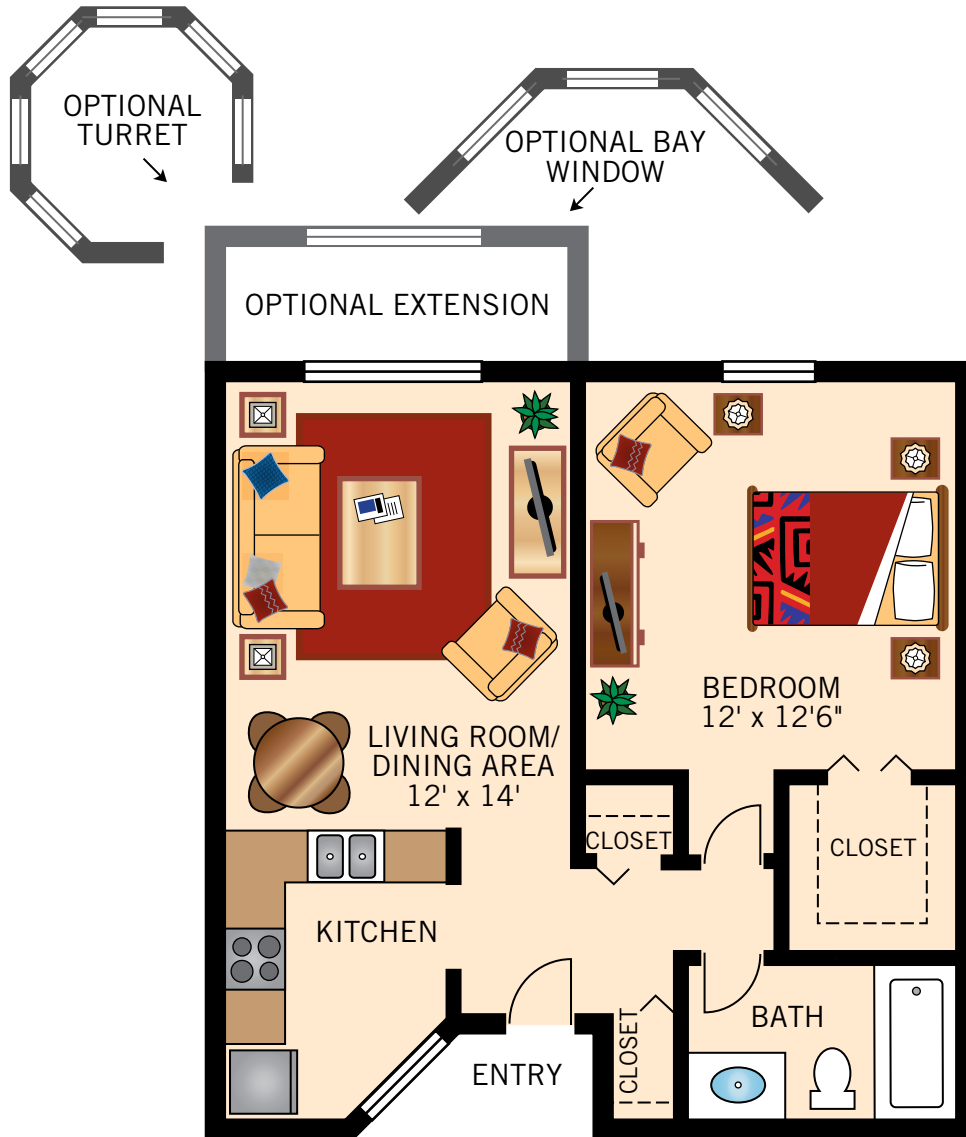


Floor plans are not to scale and are shown for comparative purposes only.
Actual apartment floor plans may have minor variations.

THE COLEMAN
ONE BEDROOM
689 – 712 Square Feet




Floor plans are not to scale and are shown for comparative purposes only.
Actual apartment floor plans may have minor variations.

THE HARRISON
ONE BEDROOM
725 Square Feet

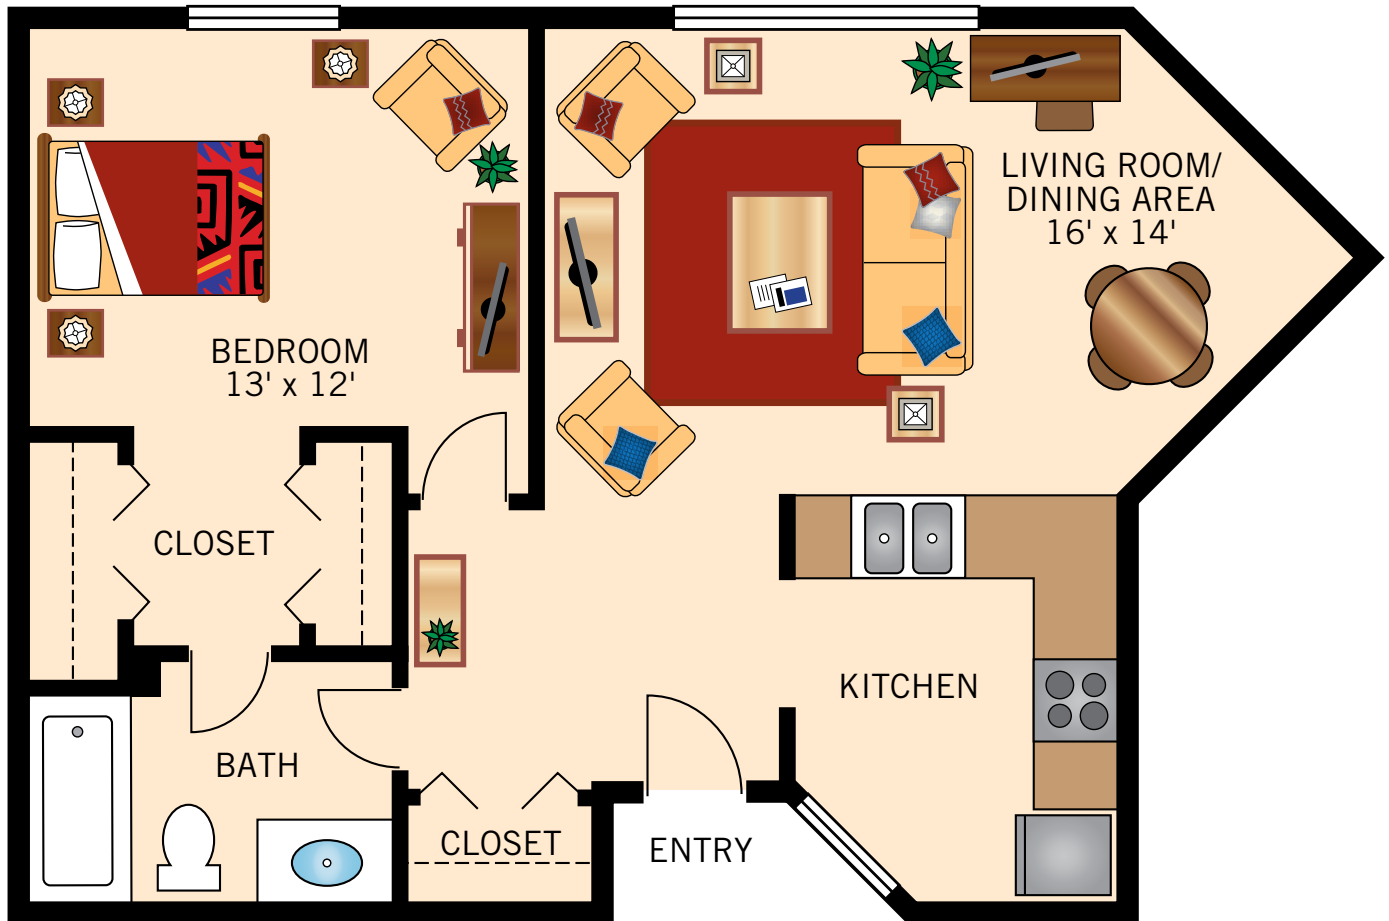


Floor plans are not to scale and are shown for comparative purposes only.
Actual apartment floor plans may have minor variations.

THE ABBOTT
TWO BEDROOM
810 – 852 Square Feet

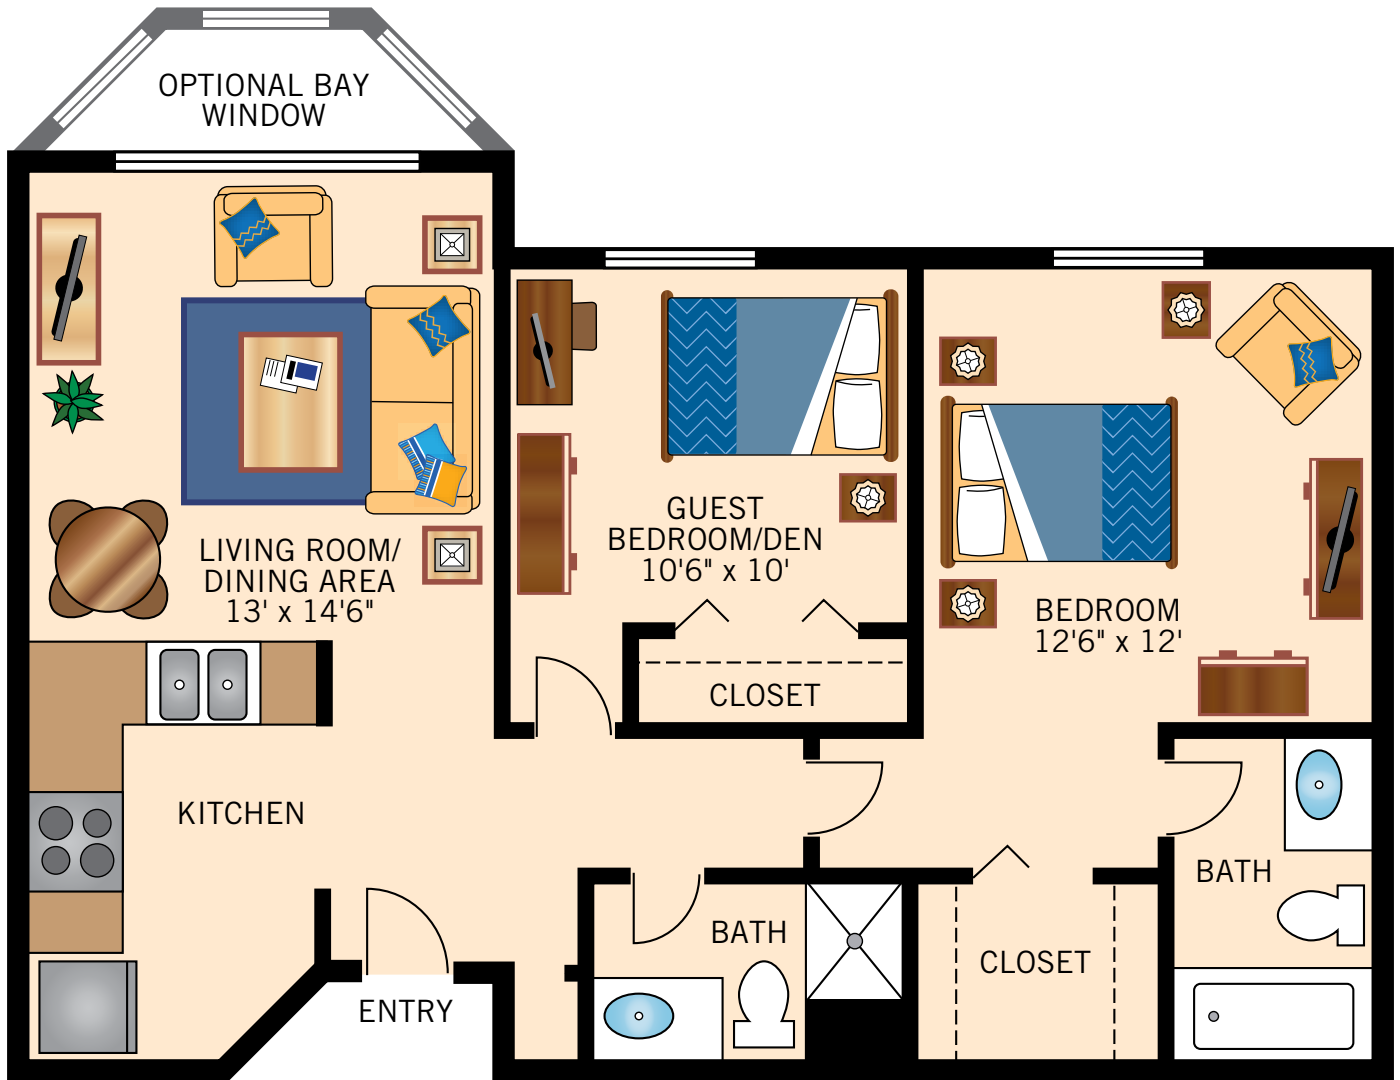


Floor plans are not to scale and are shown for comparative purposes only.
Actual apartment floor plans may have minor variations.

THE BURDICK
TWO BEDROOM
918 – 942 Square Feet

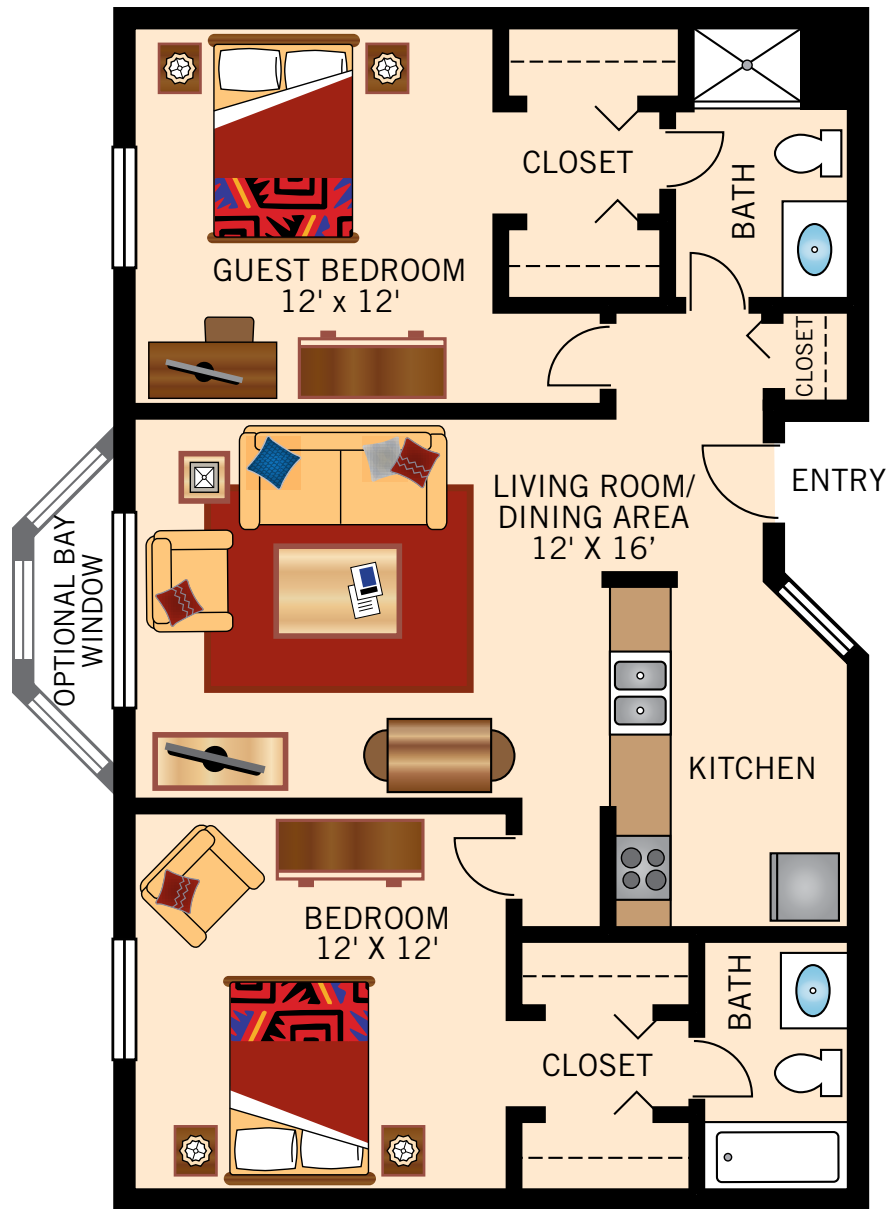

Floor plans are not to scale and are shown for comparative purposes only.
Actual apartment floor plans may have minor variations.

THE GILBERT
TWO BEDROOM
1,100 Square Feet

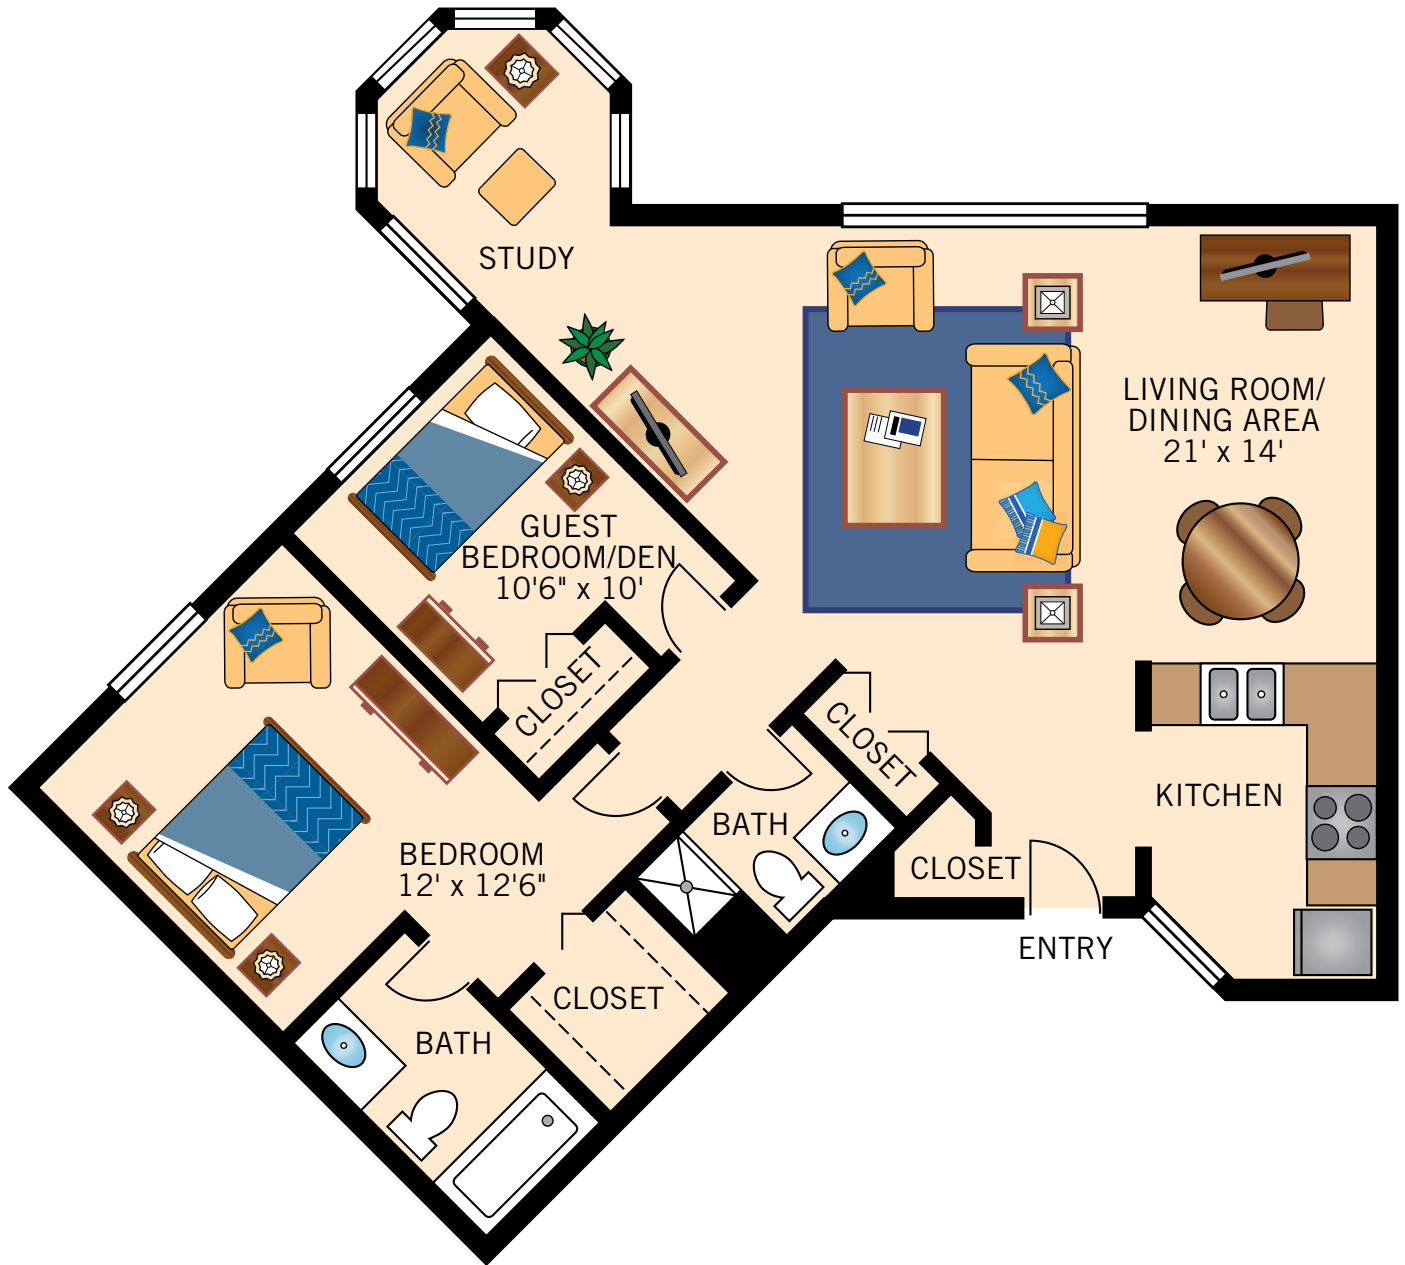

Floor plans are not to scale and are shown for comparative purposes only.
Actual apartment floor plans may have minor variations.